
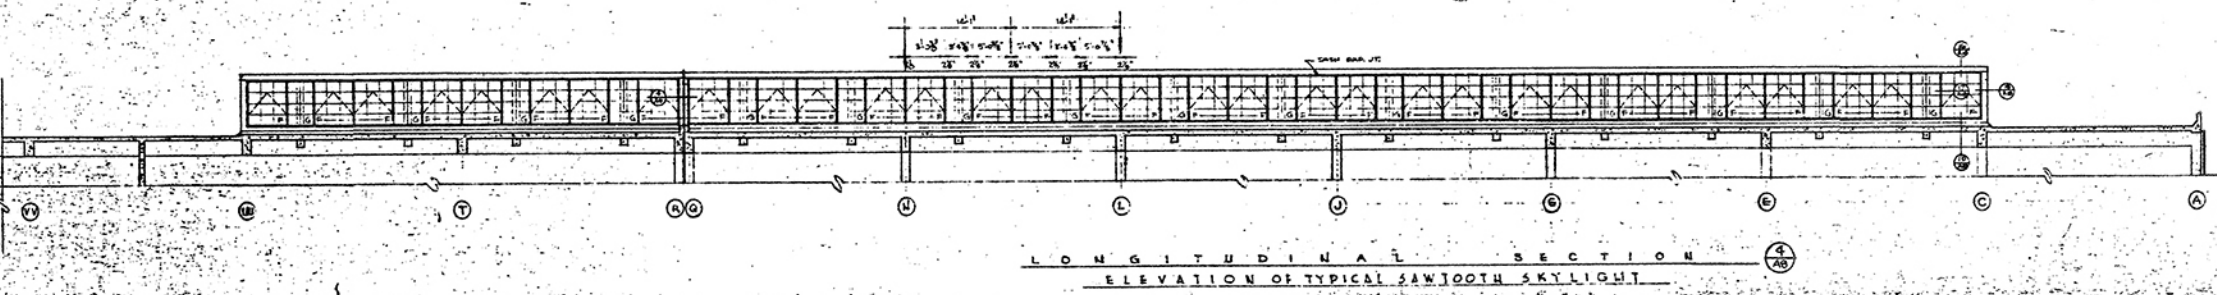
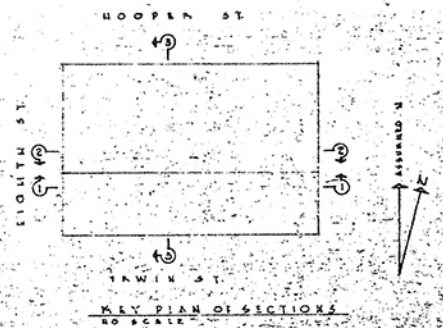
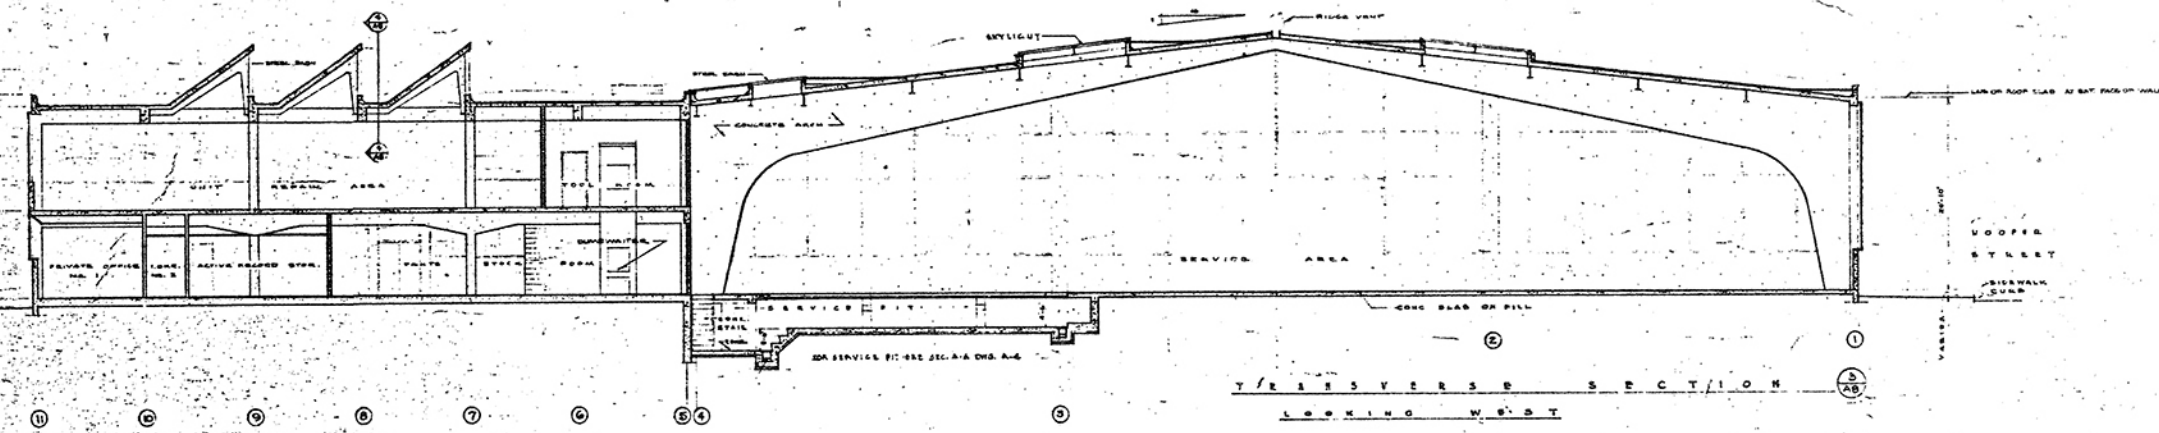
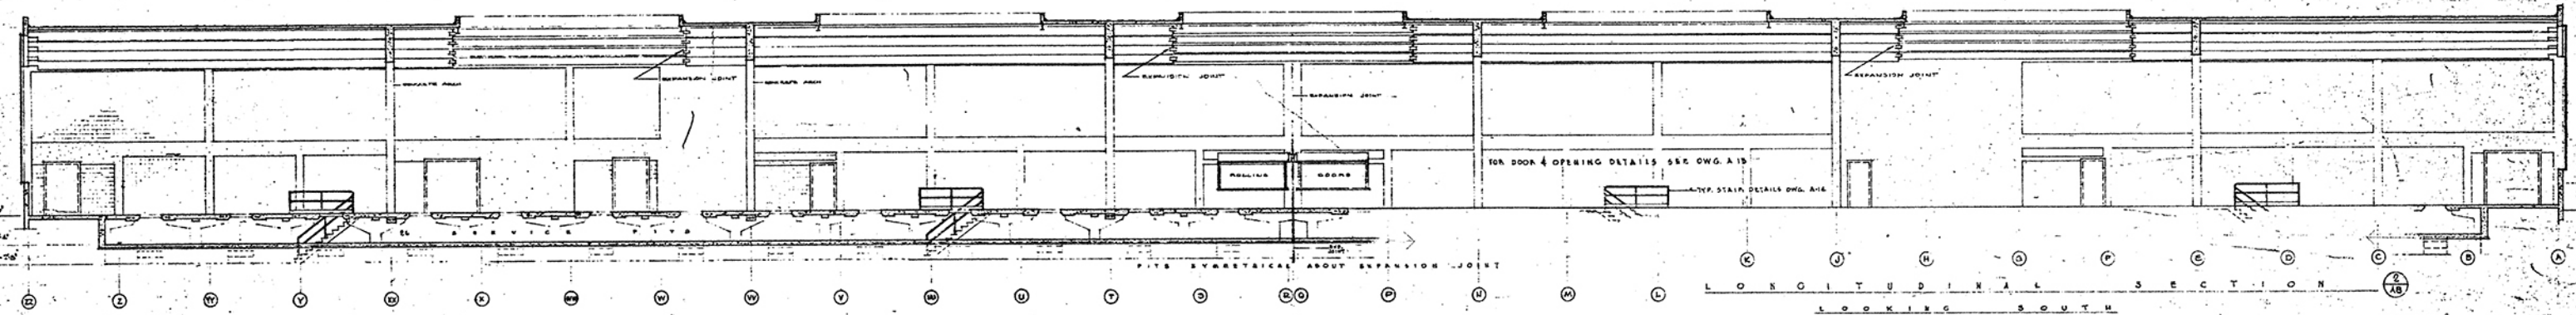


NO.	REVISIONS	DATE	BY
1	REVISED TO SHOW REVISIONS	10/15/24	J.W.
2	REVISED TO SHOW REVISIONS	10/20/24	J.W.
3	REVISED TO SHOW REVISIONS	10/25/24	J.W.
4	REVISED TO SHOW REVISIONS	11/05/24	J.W.
5	REVISED TO SHOW REVISIONS	11/15/24	J.W.

EXTERIOR ELEVATIONS			
DATE	DRAWN	CHECKED	APPROVED
11/20/24	J.W.	A.T.R.	J.W.
JOB NO. 878			
DATE 05/29			
DRAWING NO. 17			

SERVICE GARAGE 8TH & IRVING STS.
 PACIFIC GREYHOUND LINES
 SAN FRANCISCO, CALIFORNIA
 SKIDMORE, OWINGS, & MERRILL
 ARCHITECTS
 SAN FRANCISCO, CALIFORNIA

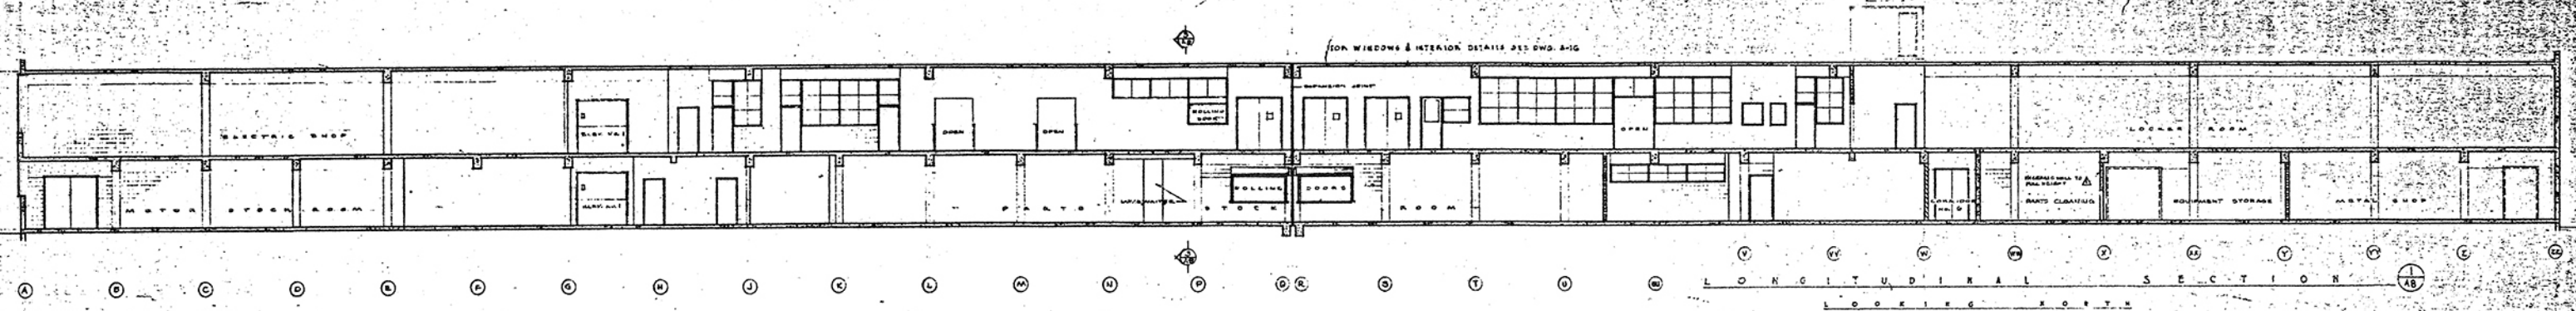

NO.	DATE	REVISIONS	BY	CHKD.
1				
2				
3				
4				
5				
6				
7				
8				
9				
10				

1/8" SCALE BUILDING SECTIONS				
PROJECT	DATE	BY	CHKD.	APP'D.
SERVICE GARAGE - 3TH & IRVING STS. PACIFIC GREYHOUND LINES SAN FRANCISCO, CALIFORNIA				
SKIDMORE, OWINGS, & MERRILL ARCHITECTS SAN FRANCISCO, CALIFORNIA				